
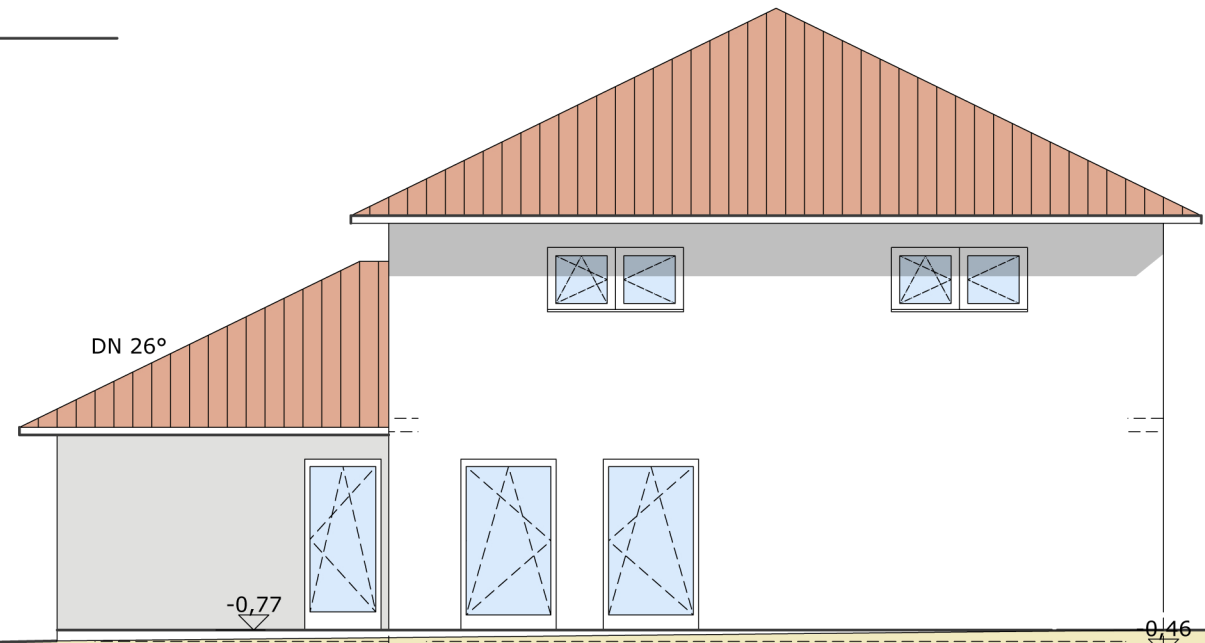


vorhandenes Gelände

geplantes Gelände

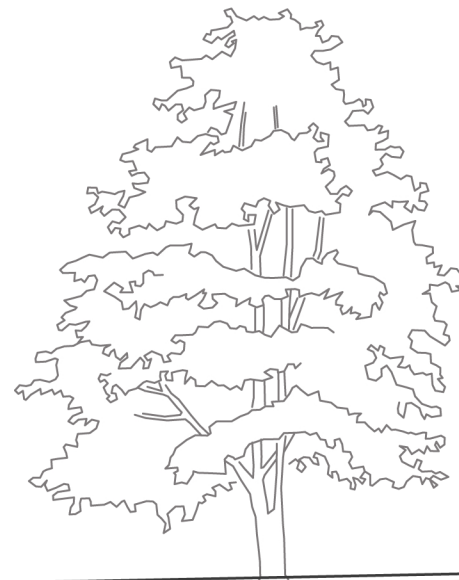

DN 26°


-0,77

-0,81

0,46

+0,10

Ansicht Nordost

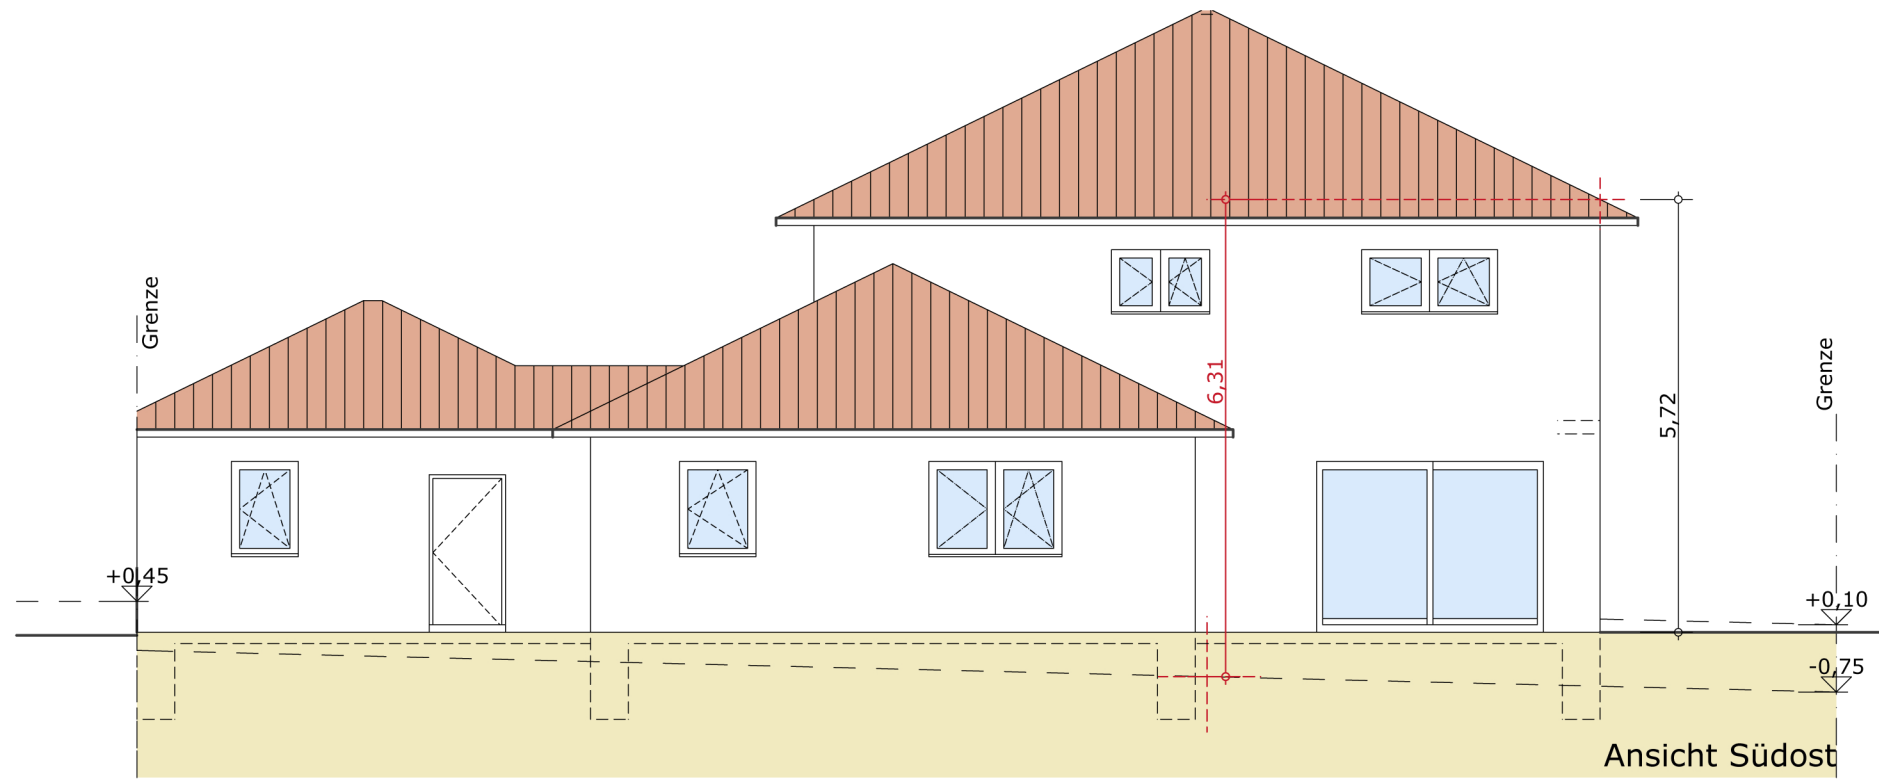

+0,45

6,31

5,72

+0,10

-0,75

Ansicht Südost