
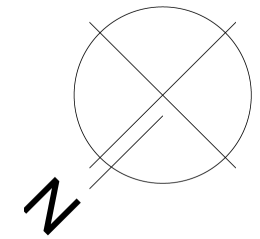




Grundriss EG M1: 100

Datum: 15.08.2015

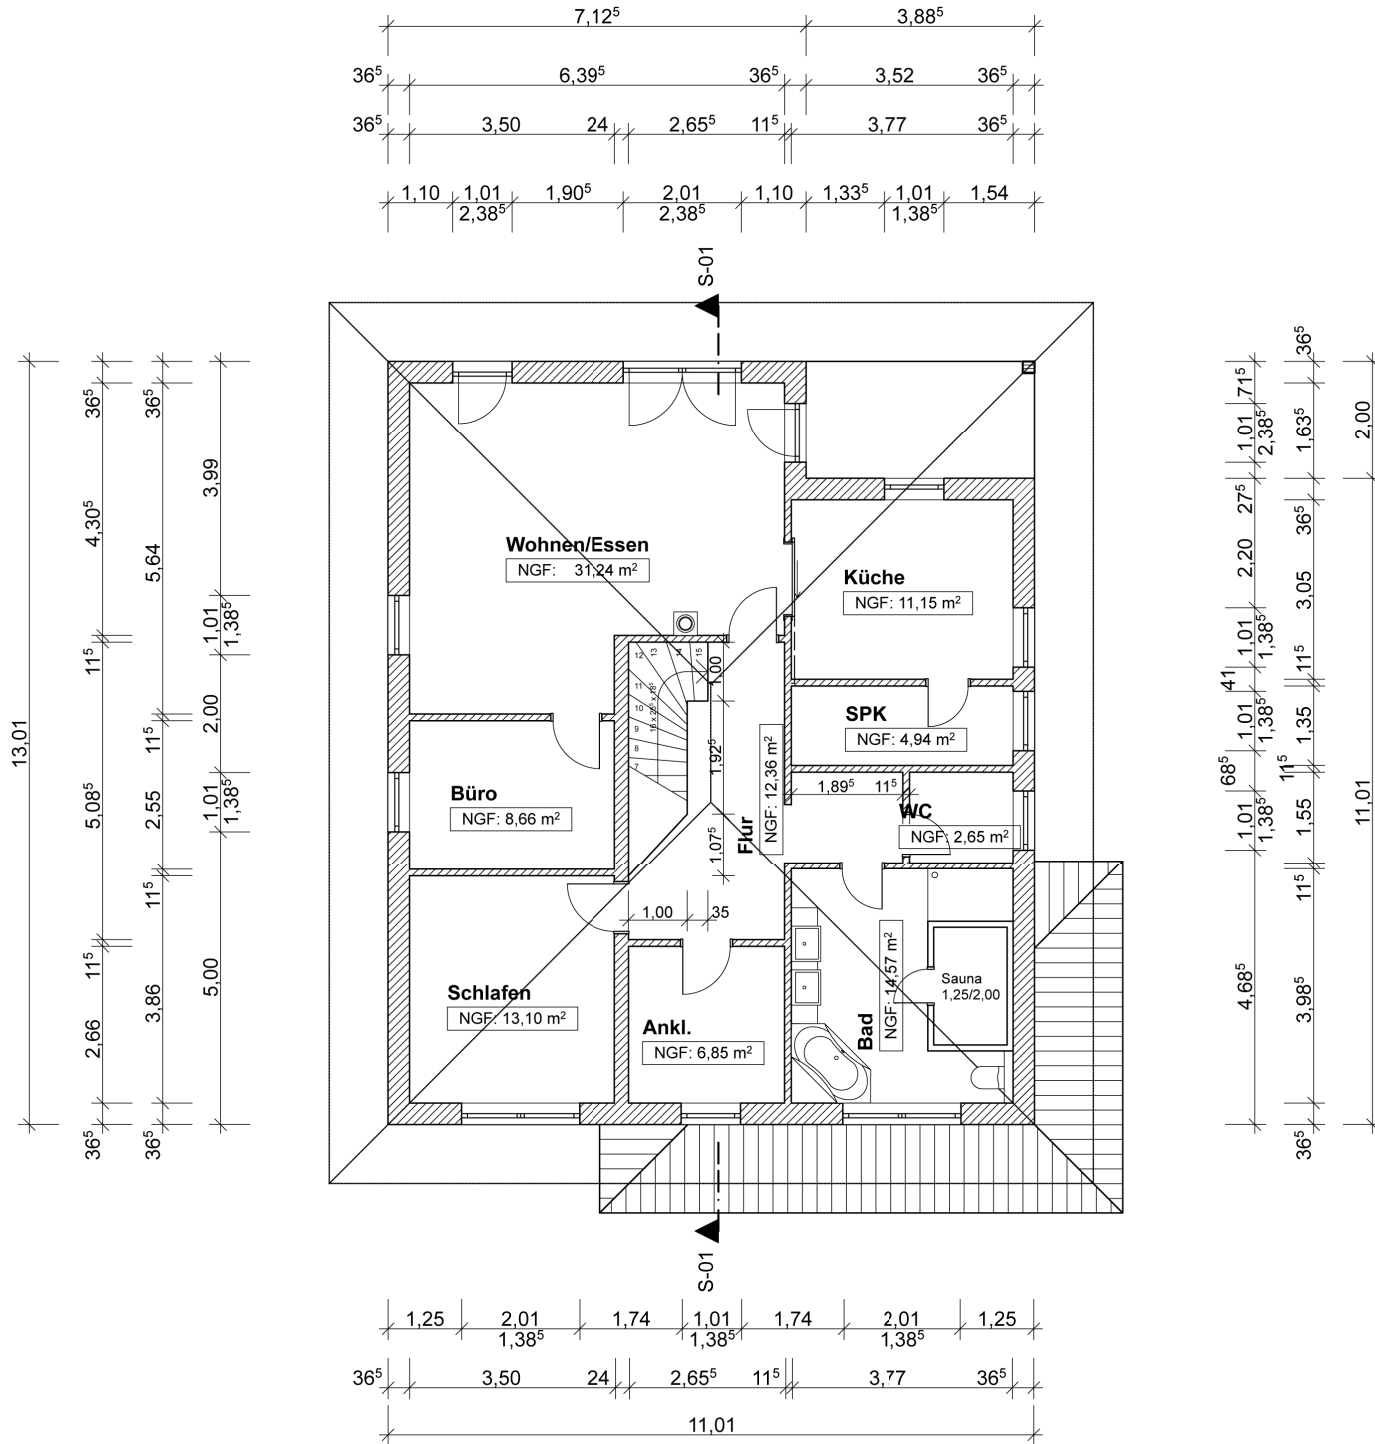


Grundriss OG M1: 100

Datum: 15.08.2015

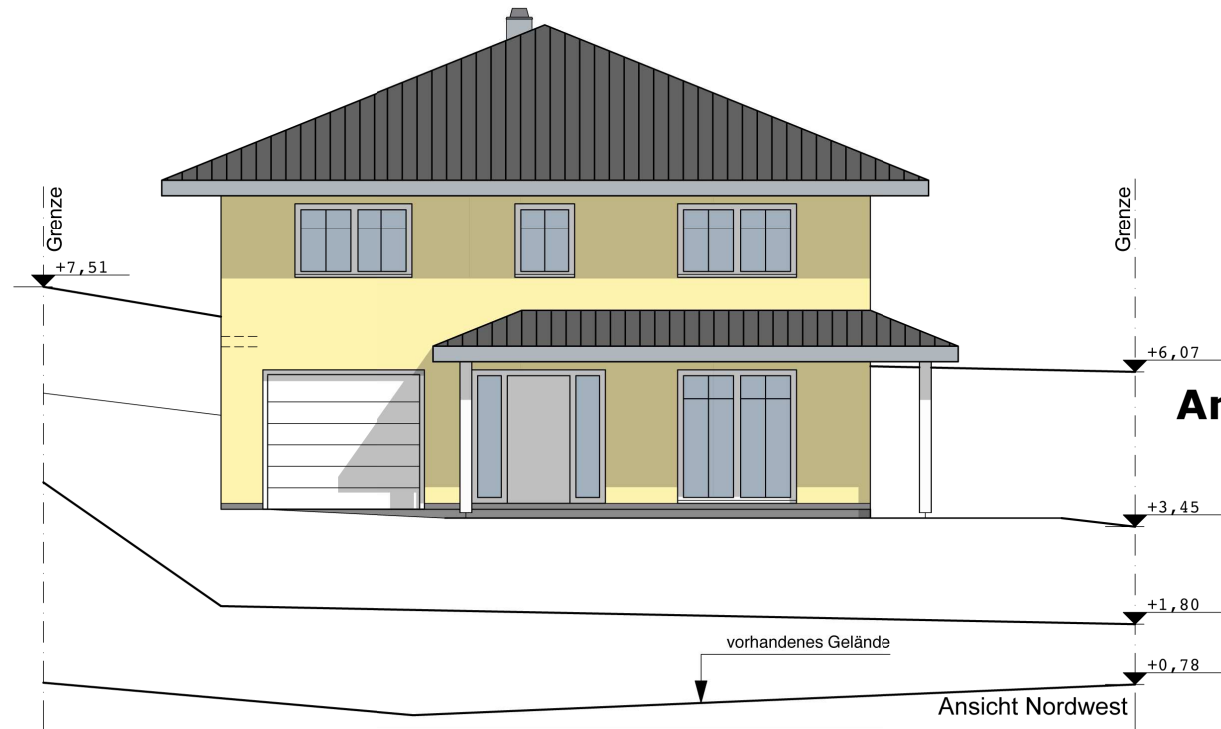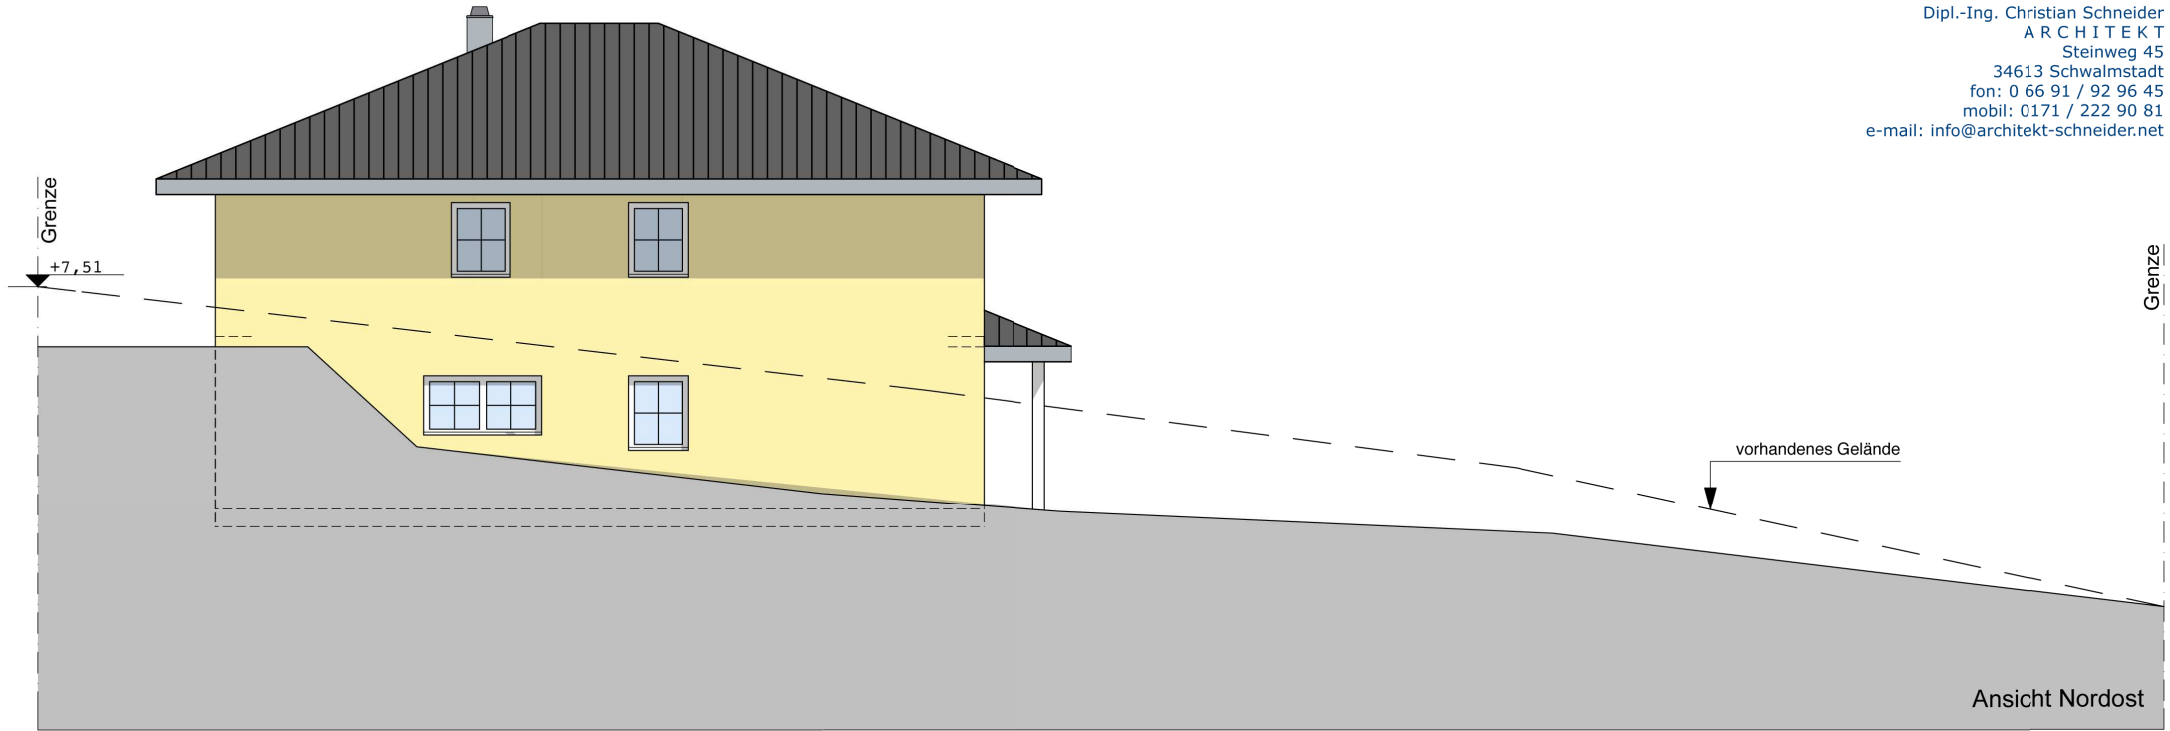


**Ansichten Nord
M1: 100**

Datum: 15.08.2015

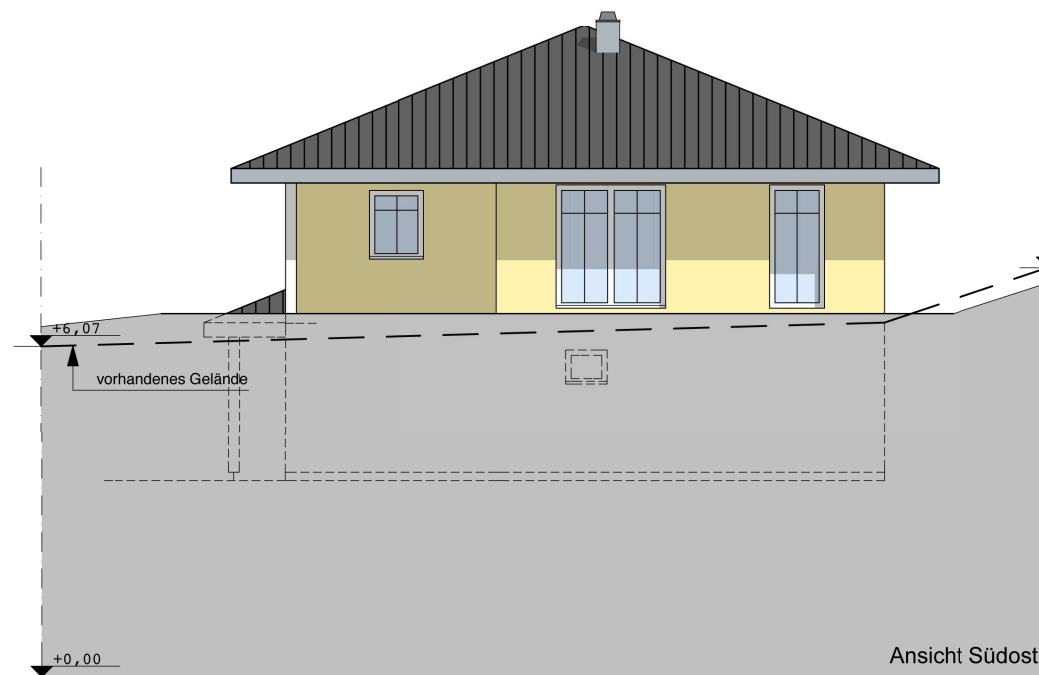

Ansichten Süd M1: 100

Datum: 15.08.2015

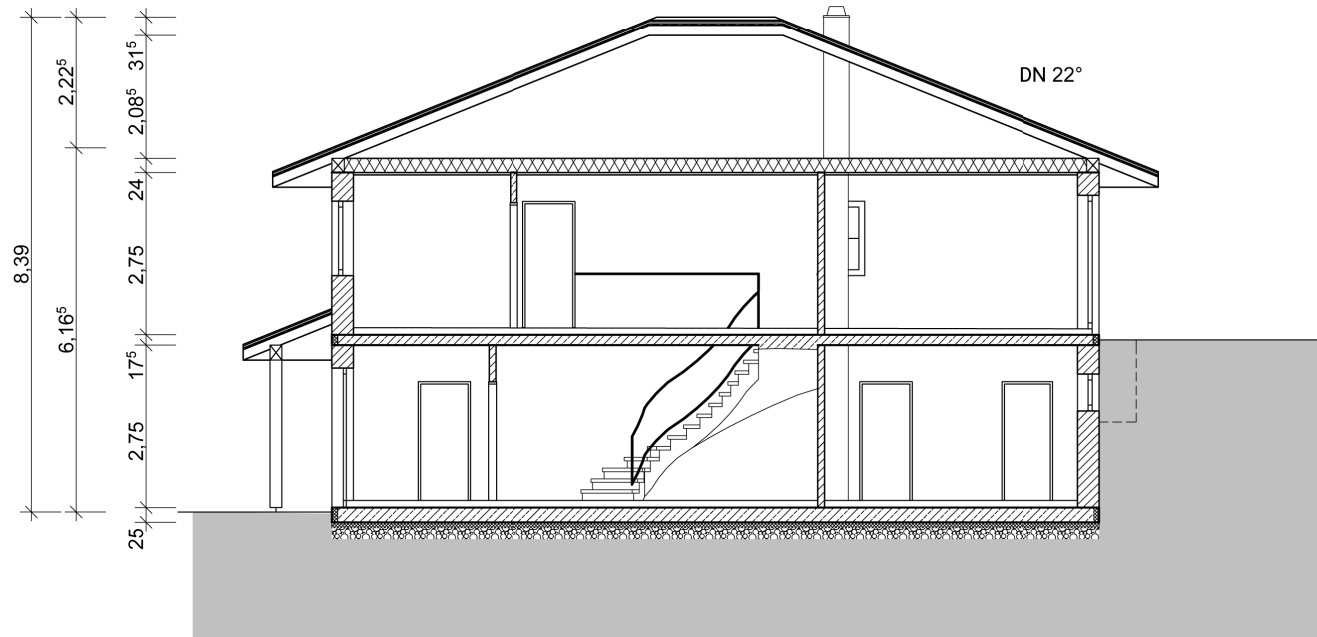

Schnitt S-01
M1: 100

Datum: 15.08.2015